


Scara 1:1000

Nr. cadastral	Suprafata masurata a imobilului (mp)	Adresa imobilului
	2952	Intravilan, sat Floresi com. Caiuti, jud. Bacau
str. Zavoaielor		
Nr. Carte Funciara	Unitate Administrativ Teritoriala (UAT)	
	Caiuti	

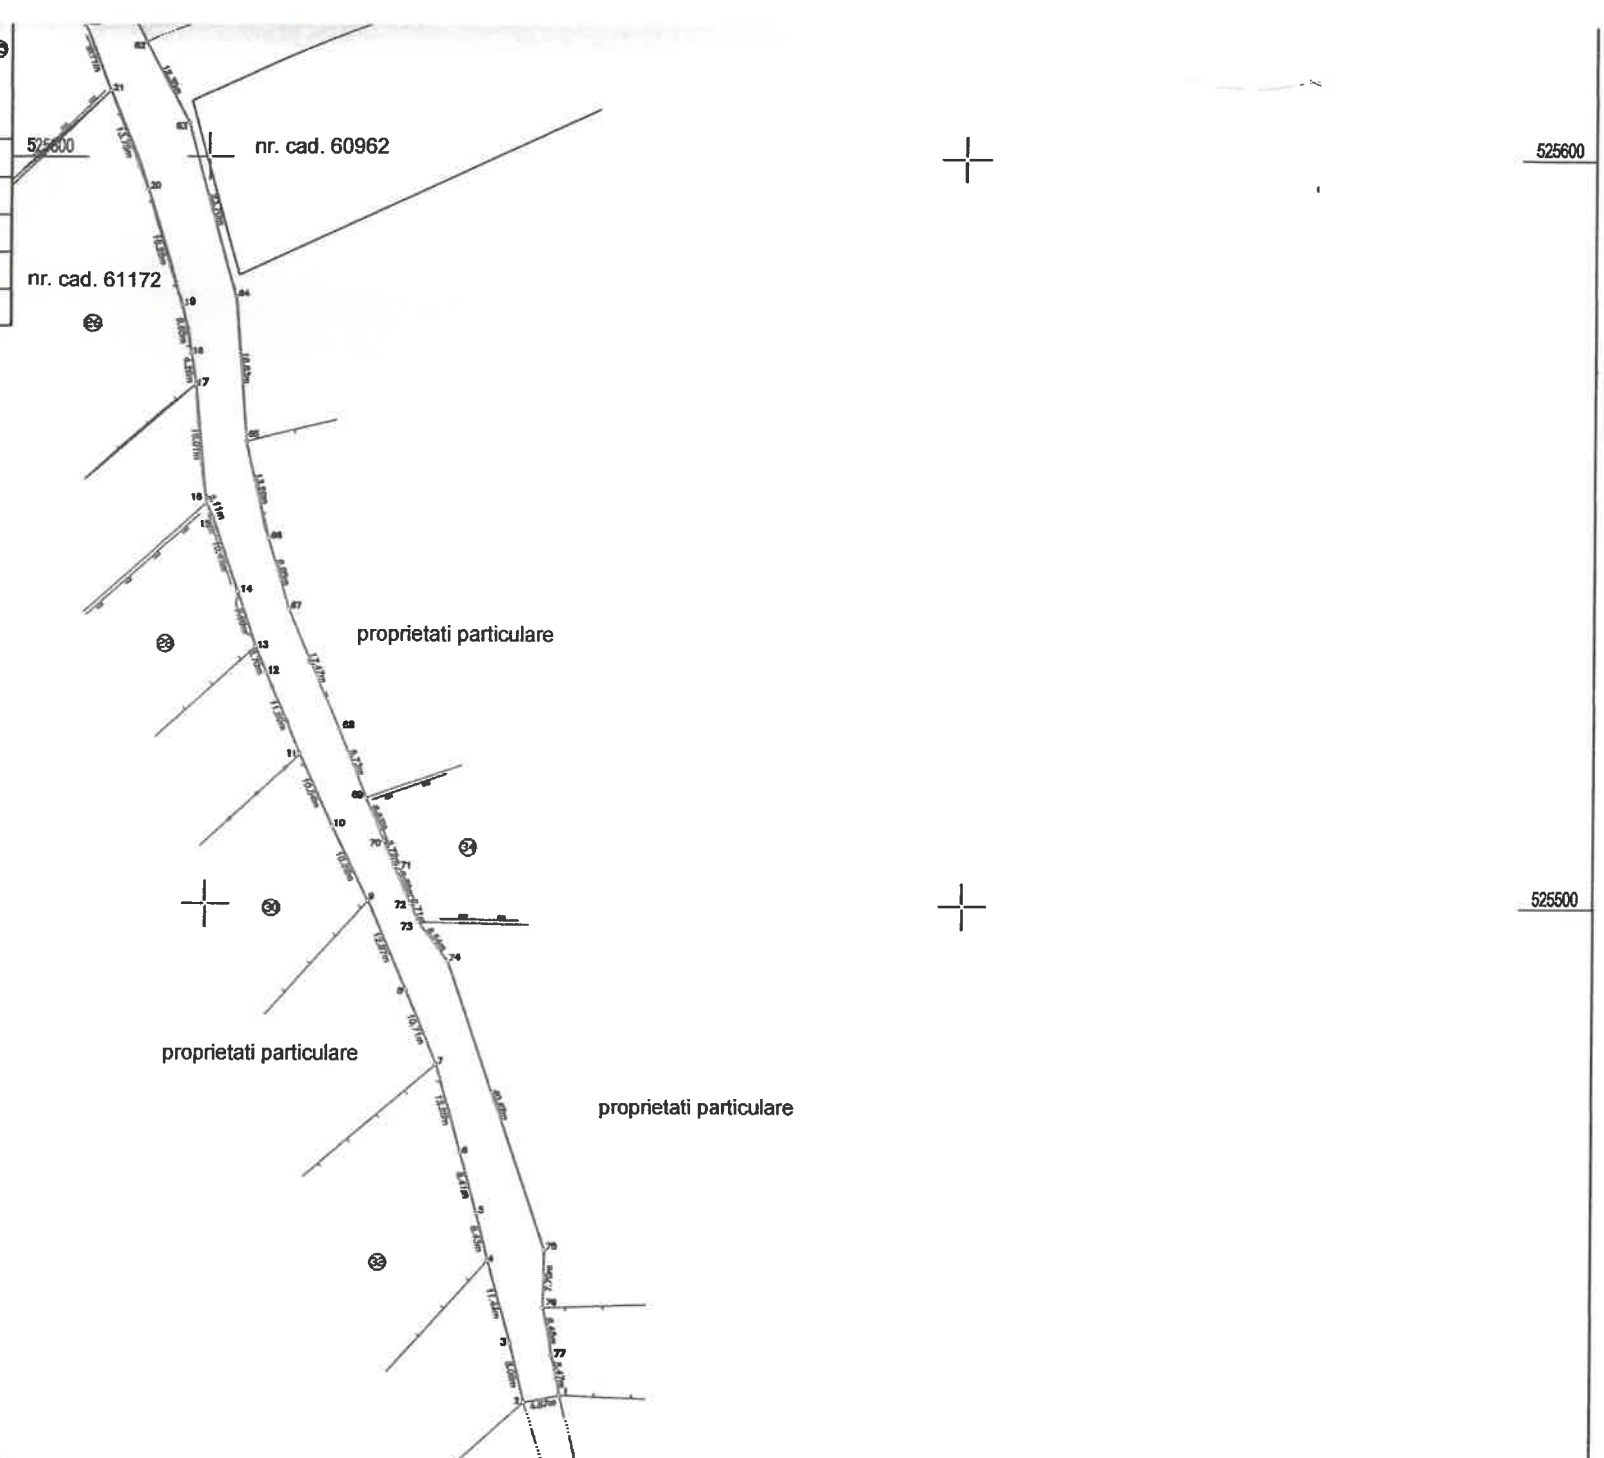

A. Date referitoare la teren

Nr. parcela	Categorie de folosinta	Suprafata (mp)	Mentuni
1	DR	2952	IMOBIL DELIMITAT DE GARDURI DIN DIFERITE MATERIALE
Total		2952	Lungime : 447 m, Latime medie: 6.60 m

Suprafata totala masurata a imobilului = 2952 mp

Executant: S.C. HELMERT S.R.L.



PRIMAR

[Handwritten signature]

ROȘCAN ION

[Handwritten signature]



CONTRASEMNEAZĂ,
 SECRETAR GENERAL
 CĂPĂȚÎNĂ RAMONA PRESEDINTE DE SEDINȚĂ

646100

646200

646300

646400



525800

525800

525700

525700

6100

6200

