


Plan de amplasament si delimitare a imobilului
cu propunerea de dezlipire

Scara 1:1000

Nr. cadastral	Suprafata masurata	Adresa imobilului	
62750	24494 mp	Intravilan, extravilan, sat Pralea str. Maresal Averescu, nr. 222,	
Cartea funciara nr.		T102, Cc2144, F2143, A2143/2, A2141, A2142	
62750		UAT	com. Oituz

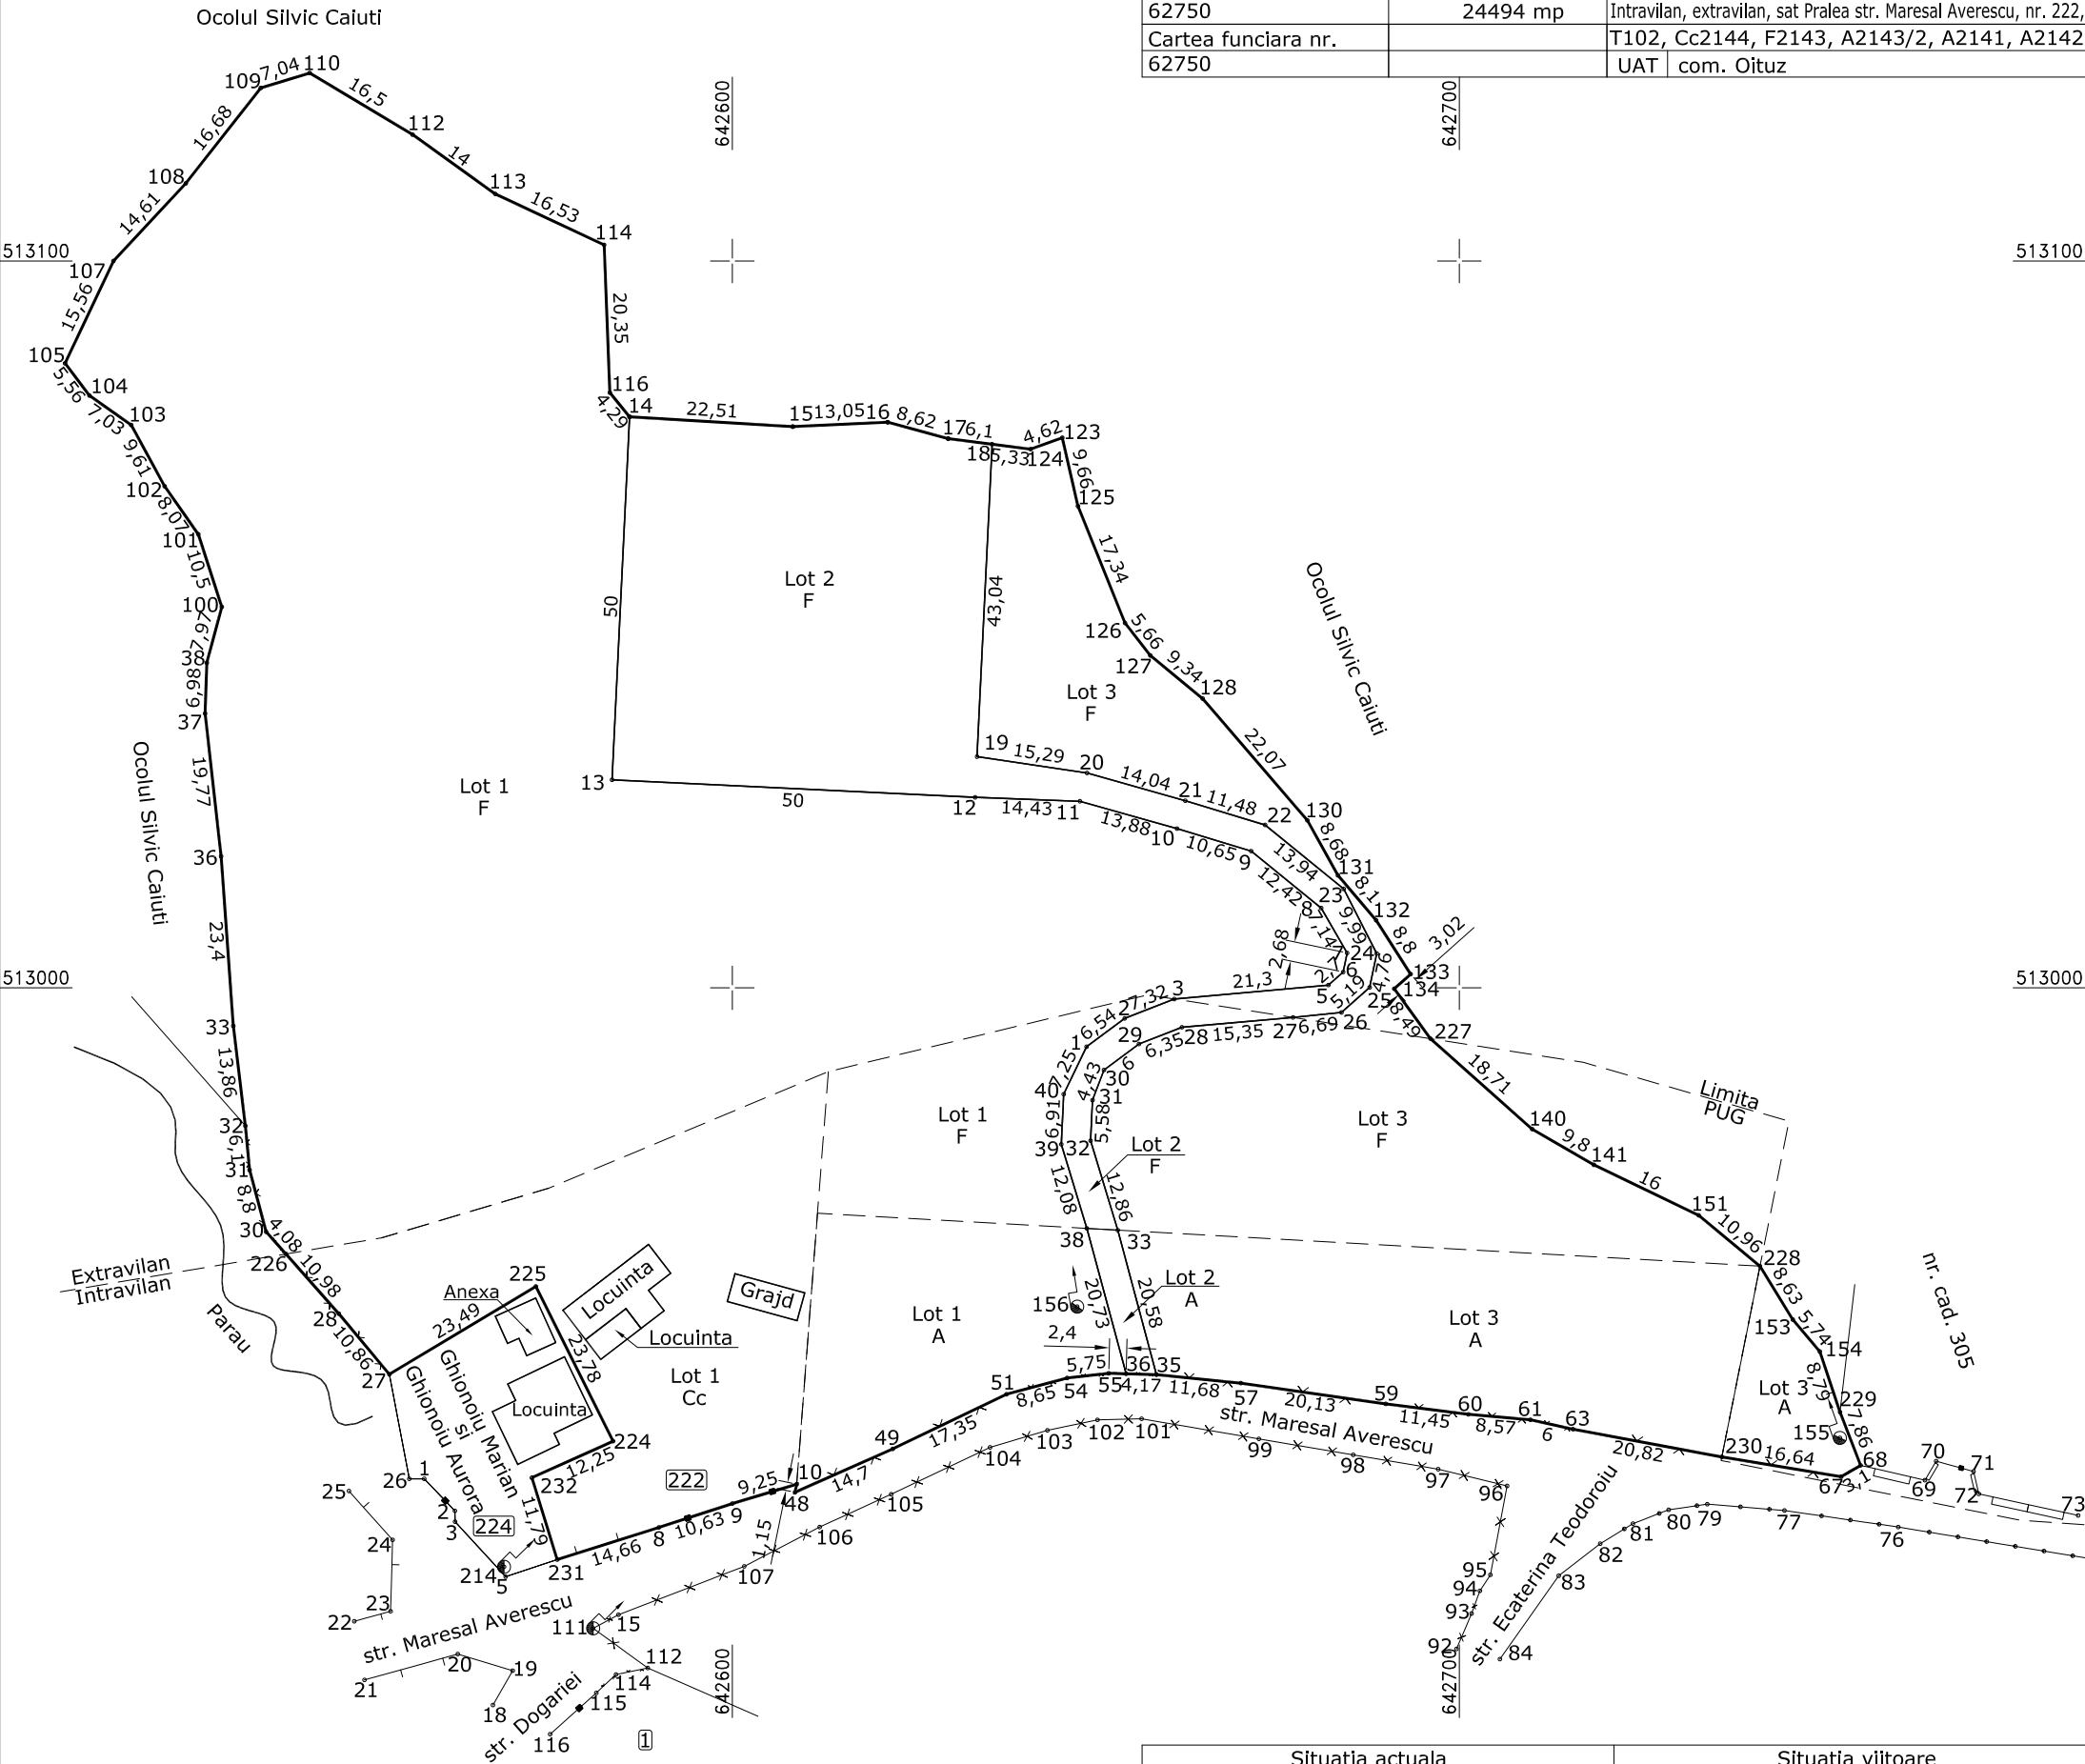

Situatia actuala (inainte de dezlipire)				Situatia viitoare (dupa dezlipire)			
Nr. cad.	Suprafata (mp)	Categoria de folosinta	Descrterea Imobilului	Nr. cad.	Suprafata (mp)	Categoria de folosinta	Descrterea Imobilului
62750	2328	Cc	Intravilan		2328	Cc	Lot 1 - Intravilan
	3091	A			1138	A	
	2966	F			874	F	
	296	A	Extravilan		11797	F	Lot 1 - Extravilan
	15813	F			83	A	Lot 2 - Intravilan
			179	F	Lot 2 - Extravilan		
			2838	F		Lot 3 - Intravilan	
			1870	A	Lot 3 - Extravilan		
			1913	F			Lot 3 - Extravilan
			296	A	Lot 3 - Extravilan		
			1178	F			
TOTAL	24494				24494		

Executant,
TOPO MERA CAD SRL
nr. certificat de autorizare:
RO-B-J 1951/16.12.2020

Parafa
Semnatura si data
Stampila BCPI

Data: 02.2023