


TER

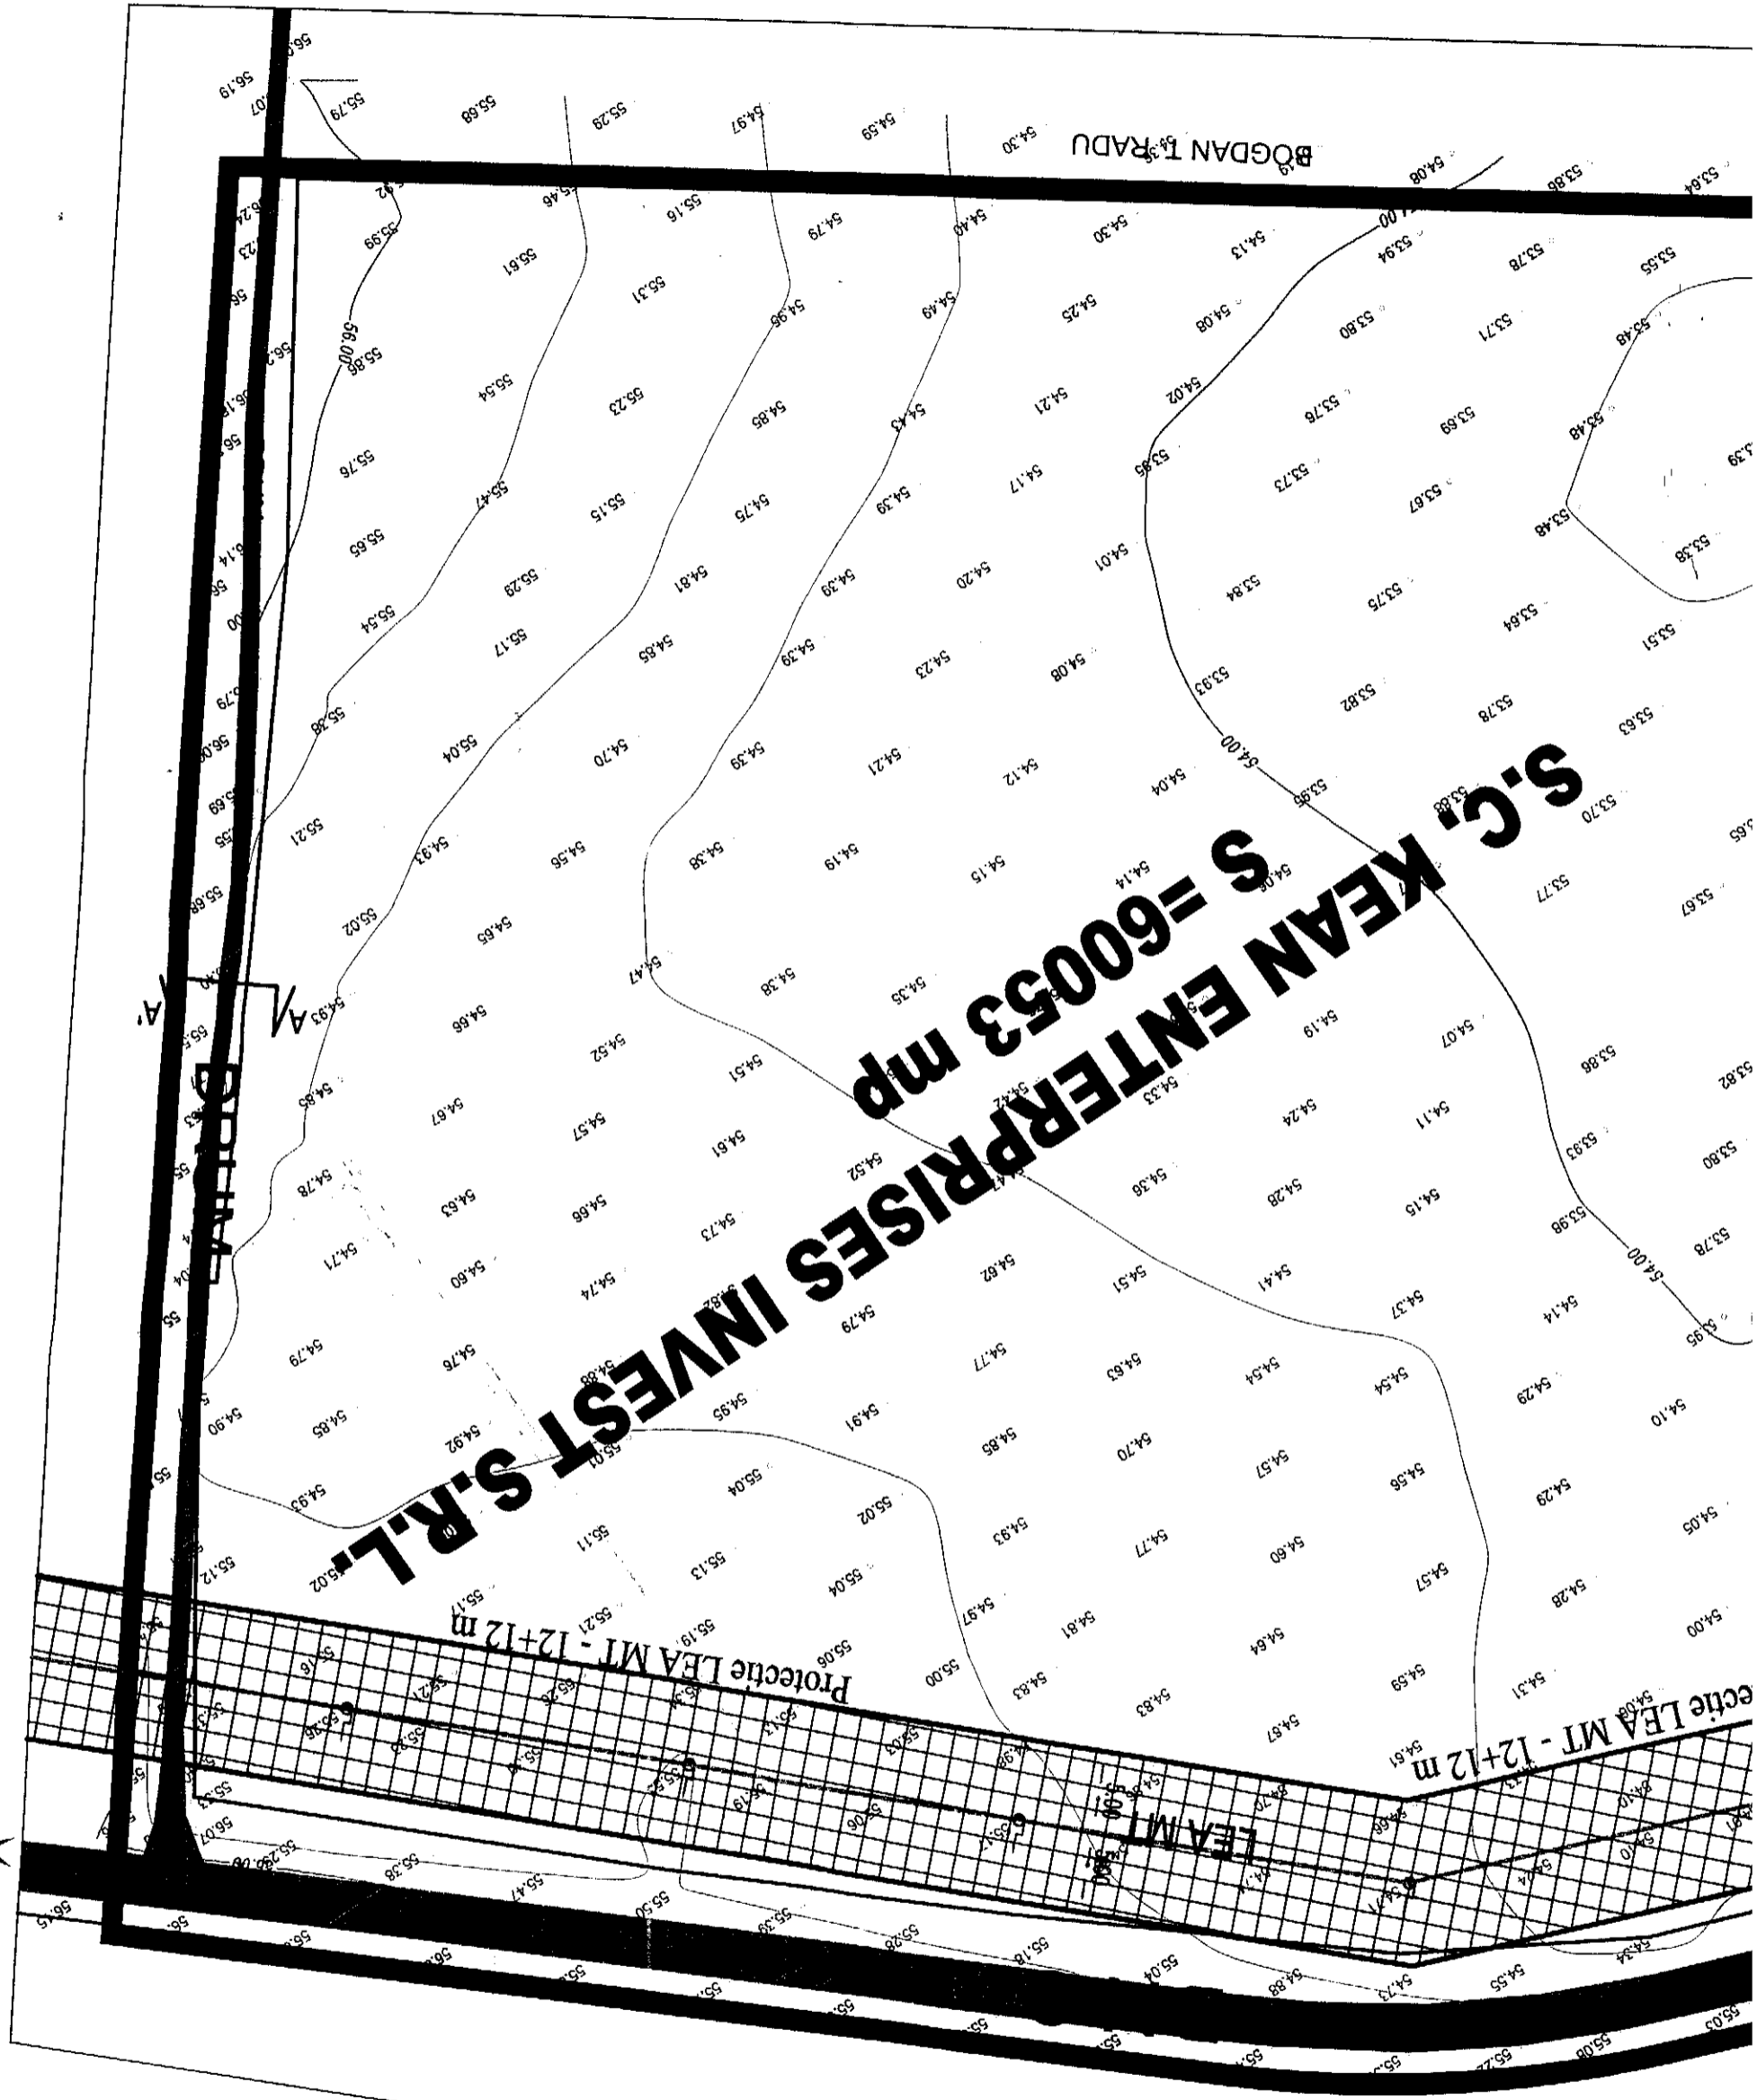

Planşa 2+3/1+2/1+2+3+