


ANEXA LA HCL NR. 30 DIN DATA 31 05 2024
NR 9

Scara 1:1000

Nr. cadastral	Suprafata masurata a imobilului (mp)	Adresa imobilului
	1312	Intravilan, sat Blidari, com. Caiuti, jud. Bacau
Nr. Carte Funciara		Unitate Administrativ Teritoriala (UAT)
		Caiuti

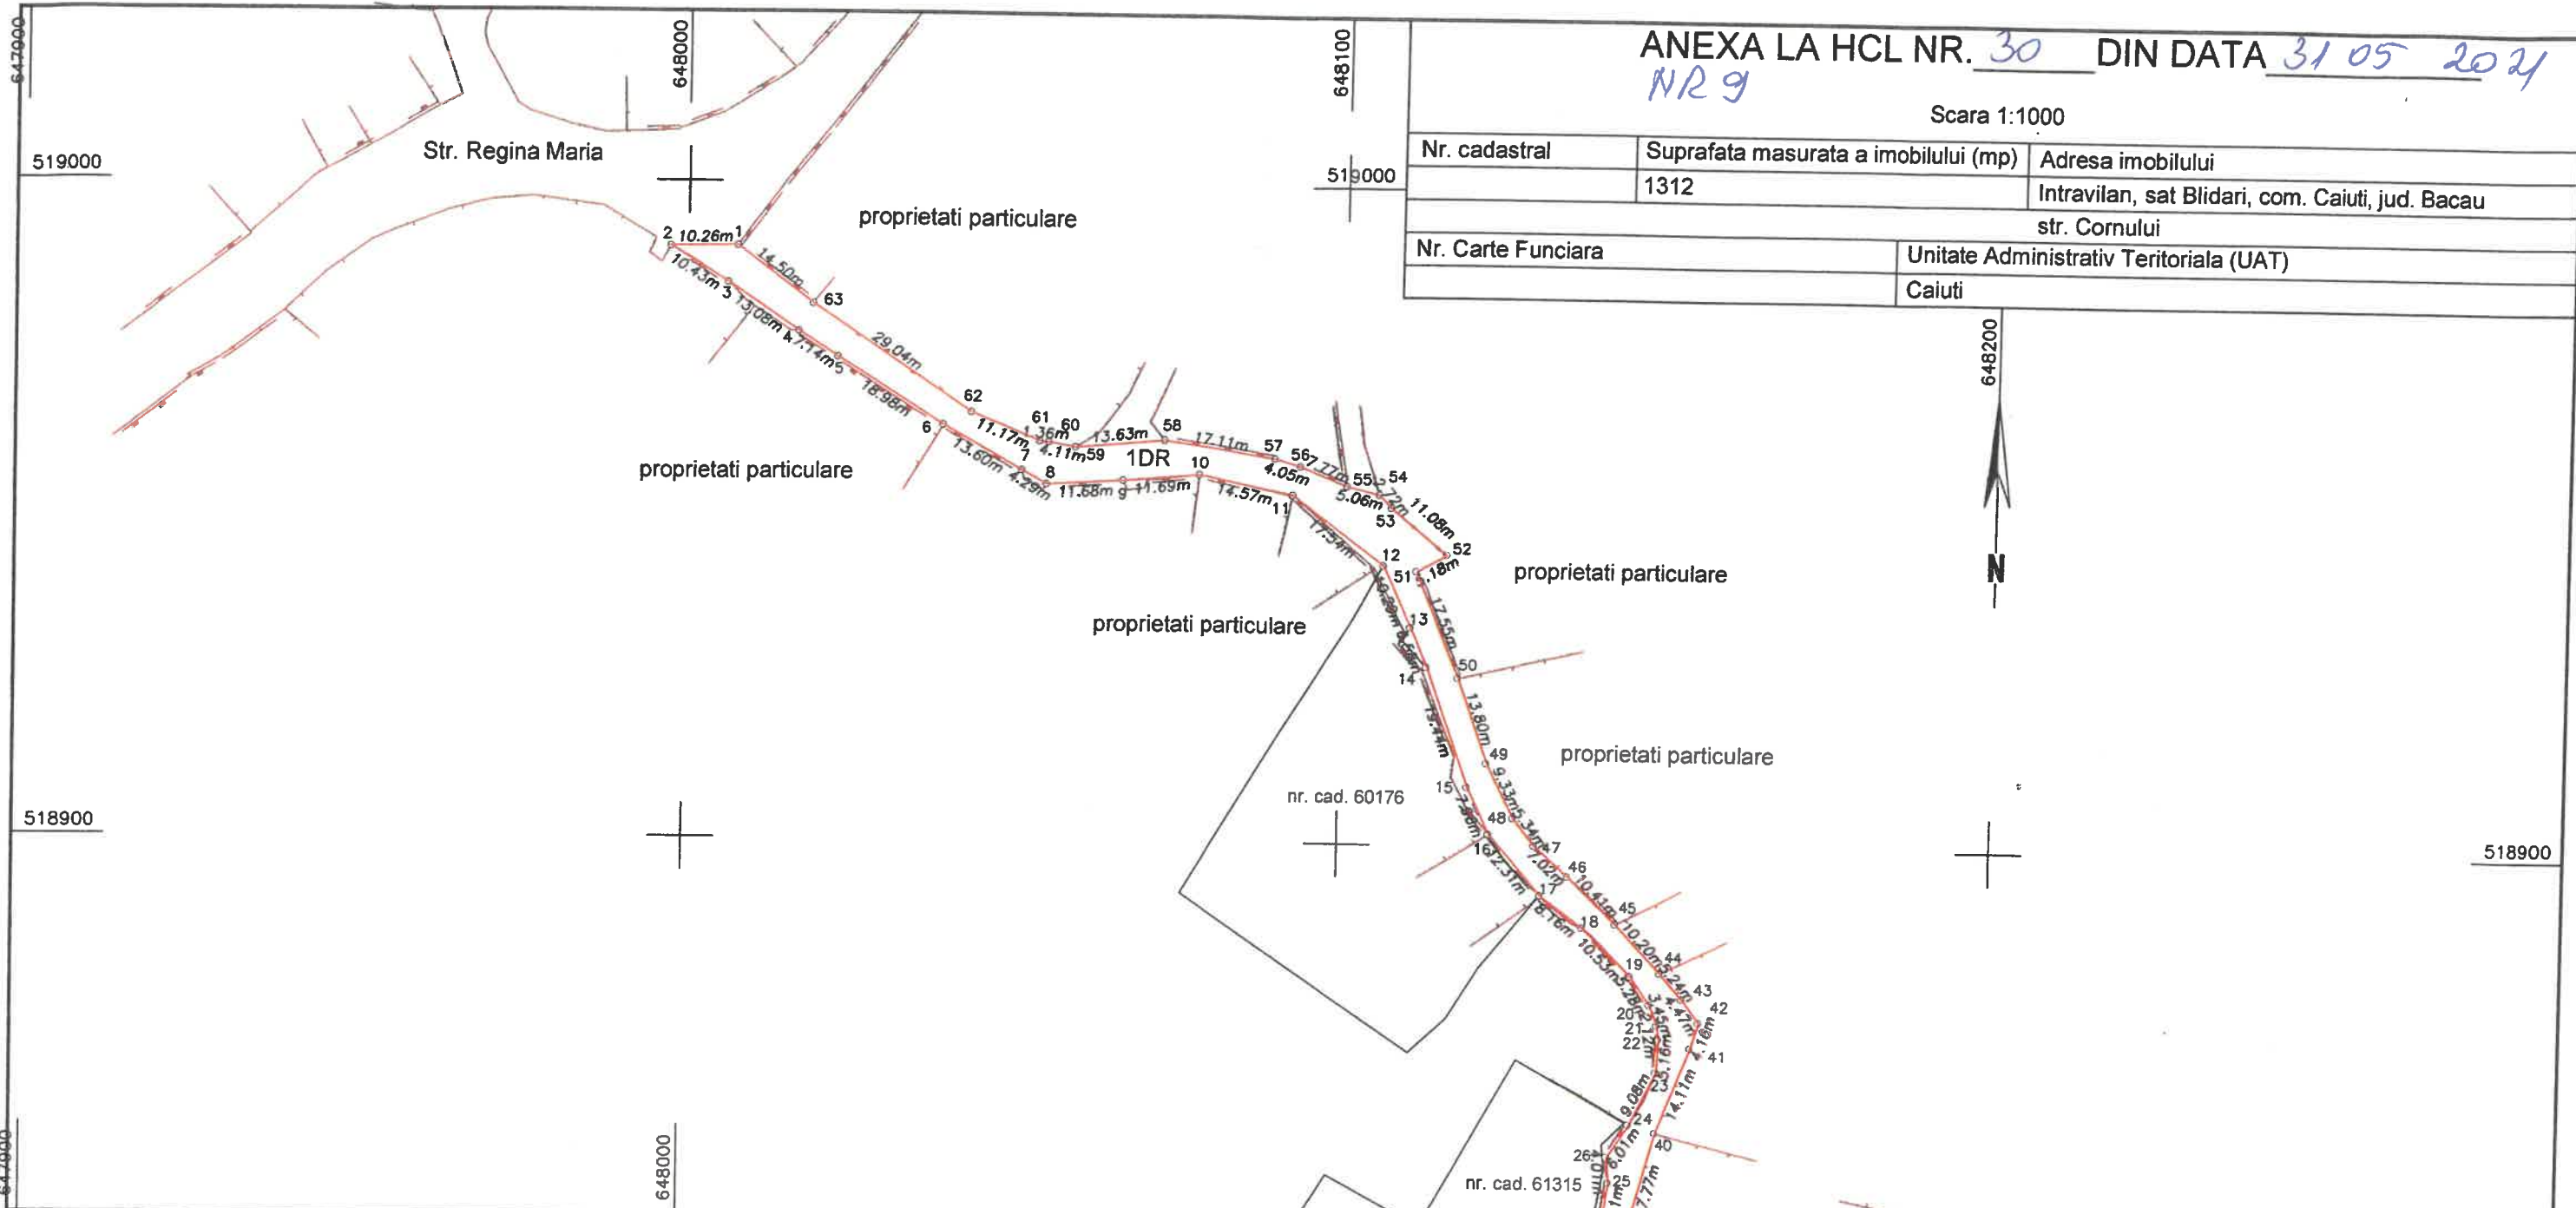


A. Date referitoare la teren

Nr. parcela	Categorie de folosinta	Suprafata (mp)	Mentiuni
1	DR	1312	IMOBIL DELIMITAT DE GARDURI DIN DIFERITE MATERIALE
Total		1312	Lungime : 292 m, Latime medie: 4.49 m

Suprafata totala masurata a imobilului = 1312 mp

Executant: S.C. HELMERT S.R.L.

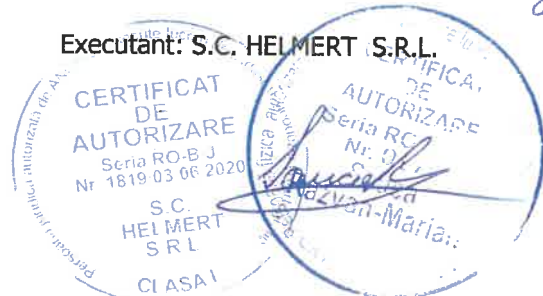

CONTRASEMNEAZA,
SECRETAR GENERAL
CAPITAN RAMONA
PRESEDINTE DE SEDINTA

PRIMAR

